


CONFERENCE AND BANQUET FACILITIES LAYOUT

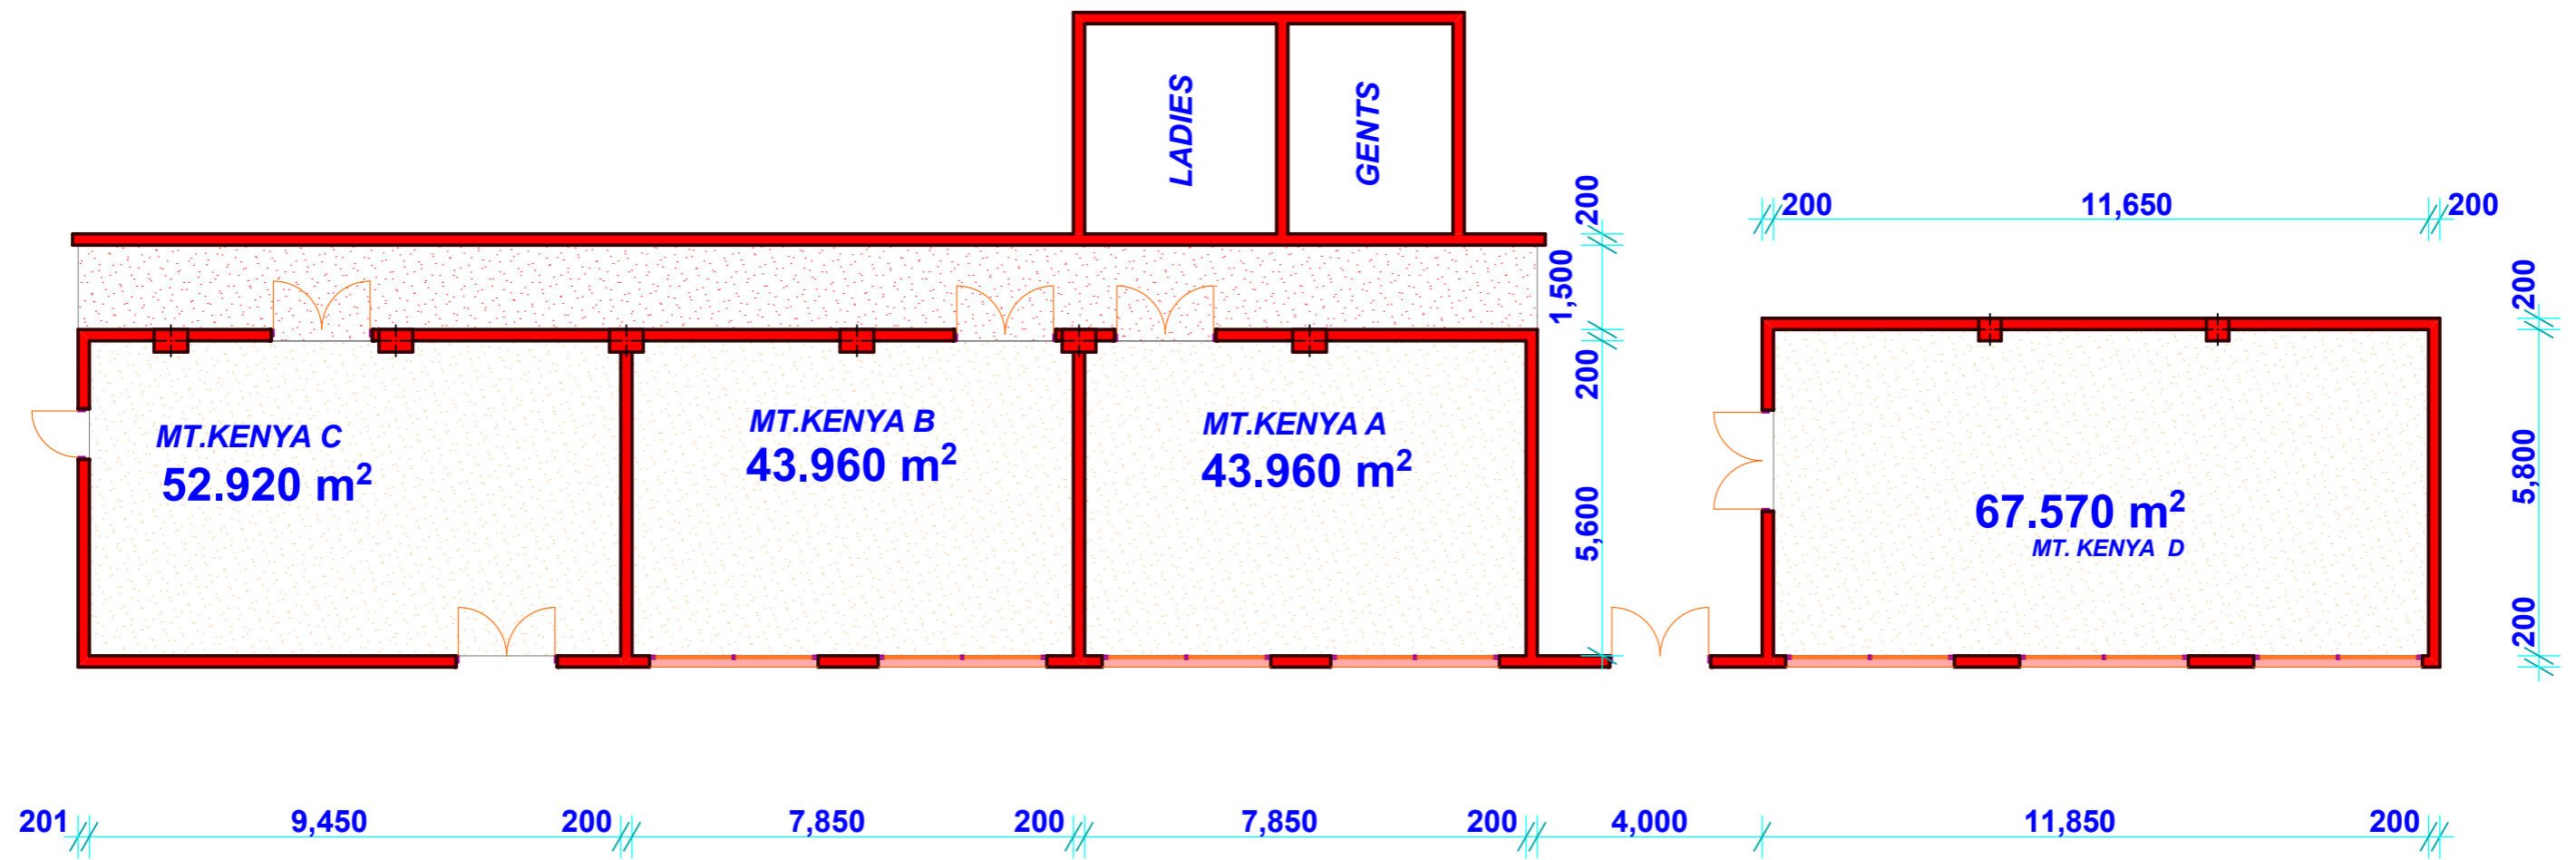

RESERVATIONS
 P.O. Box 45038, 00100 Nairobi - Kenya
 Tel: + 254 (0) 20 3633000, 3568644, 8562222
 Cell: + 254 (0) 722 205683, 733 333713
 Fax: + 254 (0) 20 3633919, 8561584
 E-mail: sales@safariparkhotel.co.ke
 www.safaripark-hotel.com

CONFERENCE HALL	AREA (SQ.M)	AREA (SQ. FT)	SCALE
MT.KENYA	-	-	1:100

spARCH ARCHitects
 Warwick Centre, UN Avenue, Gigiri
 P.O.BOX 1466 00621 NAIROBI
 info@sparchitects.co.ke
 Tel 0722 474360